


DRAWING SYMBOL KEY

DRAWING INDEX

DWG. NO.	DESCRIPTION
0001	INDEX AND KEY
0002	PROCESS FLOW DIAGRAM
1001	WET UNLOAD CELL P&ID
1002	WET INGREDIENT STORAGE P&ID
1003	DRY ADDITIVE UNIT P&ID
1004	WET ADDITIVE UNIT P&ID
2001	RAIL DRY UNLOAD UNIT P&ID
2002	DRY STORAGE LOADIN AND LOADOUT UNITS P&ID
2003	TRUCK DRY UNLOAD UNIT P&ID
2004	TRUCK POWDER UNLOAD UNIT P&ID
2005	RAIL POWDER UNLOAD UNIT P&ID
3000	BLEND UNIT P&ID
3001	REACTOR 1 UNIT P&ID
3002	REACTOR 2 UNIT P&ID
3003	REACTOR 3 UNIT P&ID
3008	QA SAMPLING UNTI P&ID
4001	ION EXCHANGE 1 & 2 UNIT P&ID
4002	ION EXCHANGE 3 & 4 UNIT P&ID
5001	PRODUCT STORAGE 1 UNIT P&ID
5002	TRUCK/RAIL LOADOUT UNIT P&ID
5003	PRODUCT STORAGE 2 UNIT P&ID
6001	CLEAN-IN-PLACE UNIT P&ID

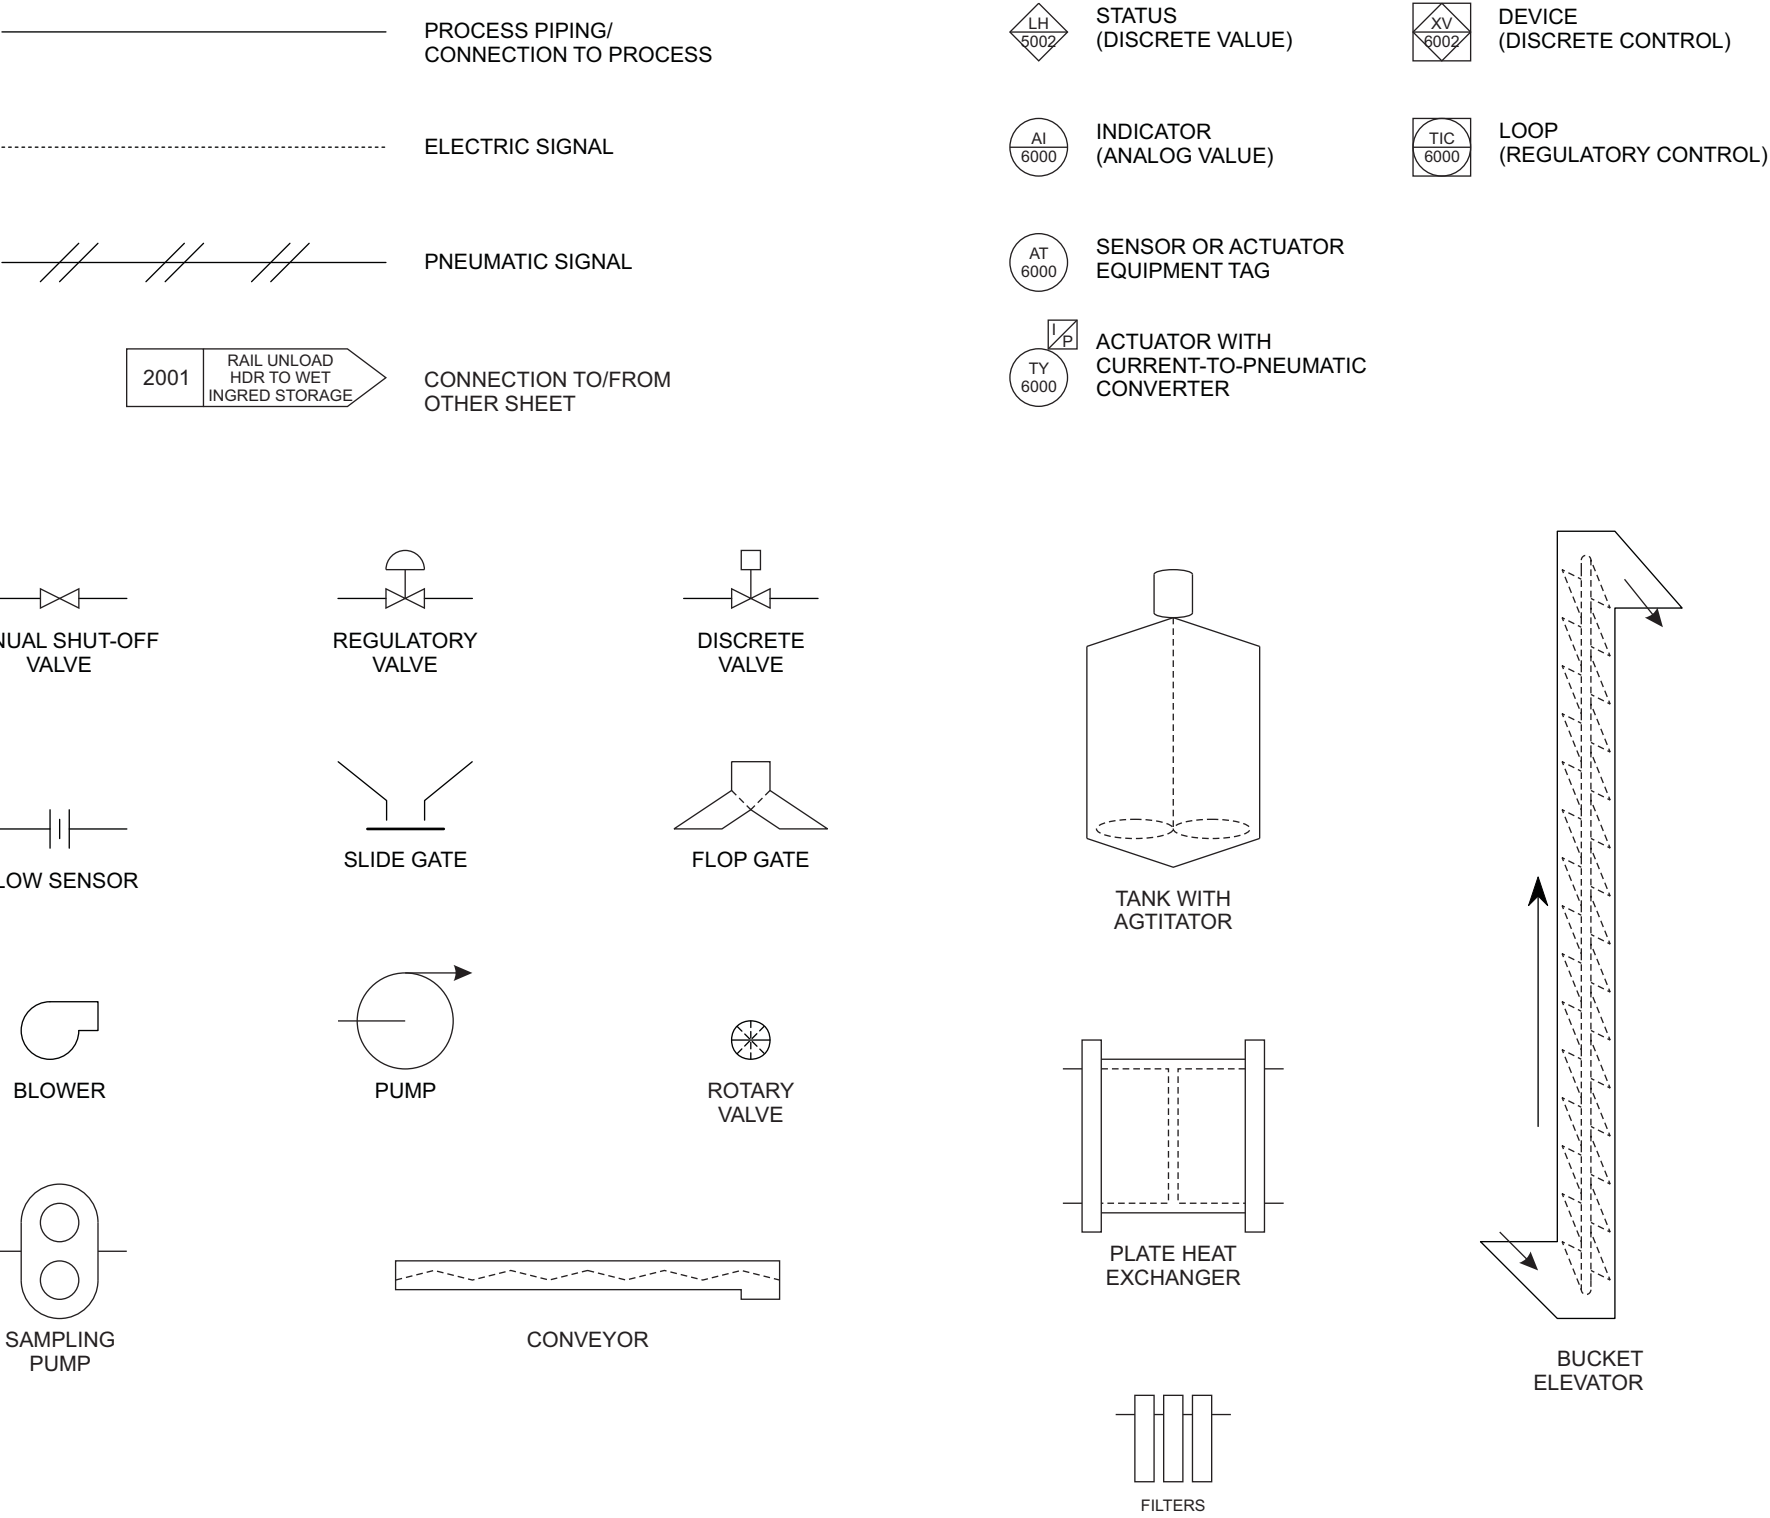

0001

SCALE - NONE	DATE	REV. NO.	DESCRIPTION	DATE	BY	CHKD.	APRD.	REV. NO.	DESCRIPTION	DATE	BY	CHKD.	APRD.	<div>K Process ABC Products</div> <div>DVP EngineeringAnytown, MO</div>	-	AS BUILT	<div>DRAWING INDEX &amp; KEY 0001 INDEX</div>	CAD REF. NO. 002PF0002
DRAWN BY: KTE	9-08-04	△	ADD DWGS 1003 AND 2003 TO INDEX	9-06-13	KTE	CRC	JKS	△	-	-	-	-	-		-	FOR CONSTRUCTION		PROJ. NO. -
CHECKED: CRC	9-24-04	△	ADD DWGS TO INDEX	9-03-14	KTE	CRC	JKS	△	-	-	-	-	-		-	FOR BIDDING ONLY		A. F. E. NO. -
APPROVED: JKS	9-28-04	△	-	-	-	-	-	△	-	-	-	-	-		-	REFERENCE ONLY		DRAWING NO.
APPROVED: JPS	10-01-04	△	-	-	-	-	-	△	-	-	-	-	-		XXX	PRELIMINARY		E-002-IN-0001-2