



TRUCK LOADING STATIONS

RAILCAR LOADING STATIONS

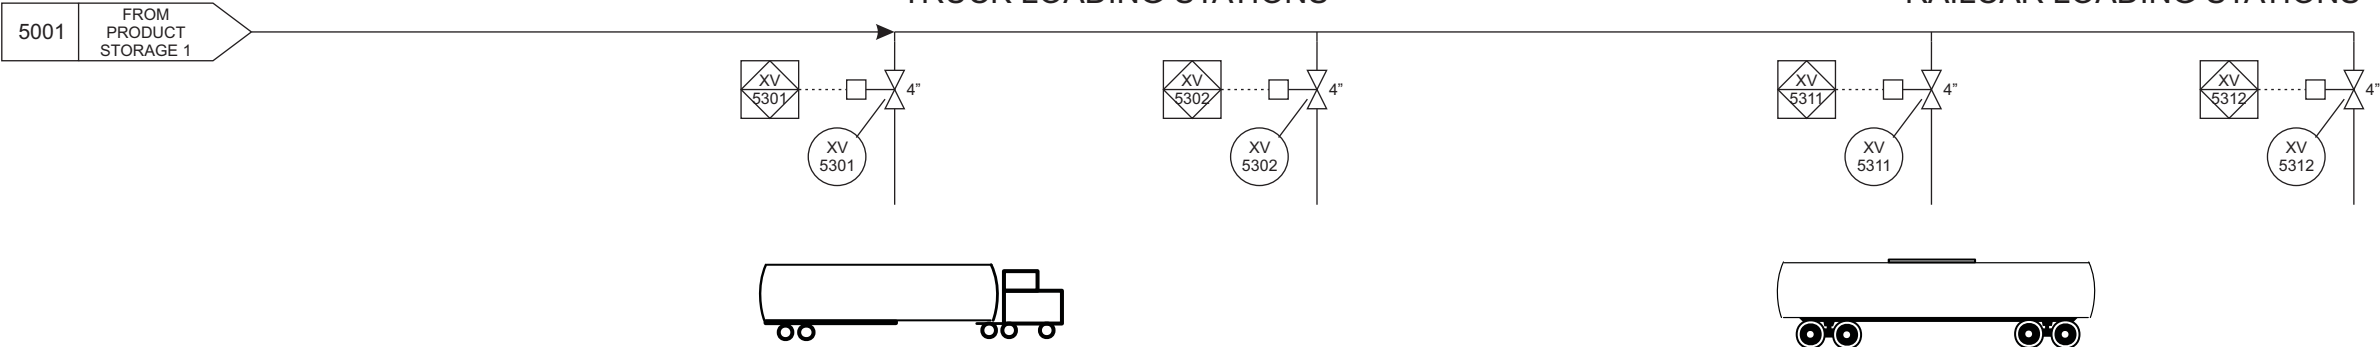

TRUCK LOADING STATIONS

RAILCAR LOADING STATIONS

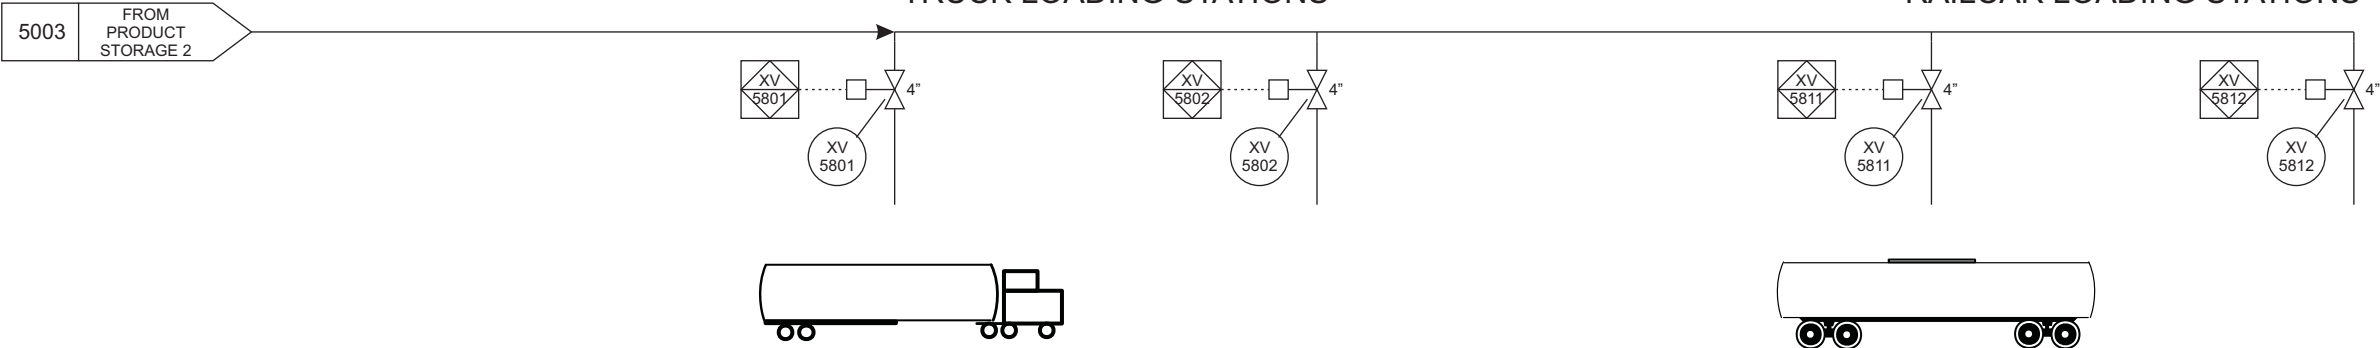

5002

SCALE - NONE	DATE	REV. NO.	DESCRIPTION	DATE	BY	CHKD.	APRD.	REV. NO.	DESCRIPTION	DATE	BY	CHKD.	APRD.	<div>K Process ABC Products</div> <div>DVP EngineeringAnytown, MO</div>	-	AS BUILT	<div>TRUCK/RAIL LOADOUT 5002 P &amp; ID</div>	CAD REF. NO. 002PD5002
DRAWN BY: KTE	9-22-04	△	3" PIPES CHANGED TO 4"	10-04-04	KTE	CRC	JKS	△	-	-	-	-	-		-	FOR CONSTRUCTION		PROJ. NO. -
CHECKED: CRC	9-24-04	△	ADDED LOADOUT FROM PROD STOR 2	9-03-14	KTE	CRC	JKS	△	-	-	-	-	-		-	FOR BIDDING ONLY		A. F. E. NO. -
APPROVED: JKS	9-28-04	△	-	-	-	-	-	△	-	-	-	-	-		-	REFERENCE ONLY		DRAWING NO.
APPROVED: JPS	10-01-04	△	-	-	-	-	-	△	-	-	-	-	-		XXX	PRELIMINARY		E-002-PD-5002-2